

SUNDERLAND

LEVERETT

SHUTESBURY

PELHAM


BELCHERTOWN

HADLEY

SOUTH  
HADLEY

GRANBY

PROGRESS PRINT ONLY  
10/09/2009

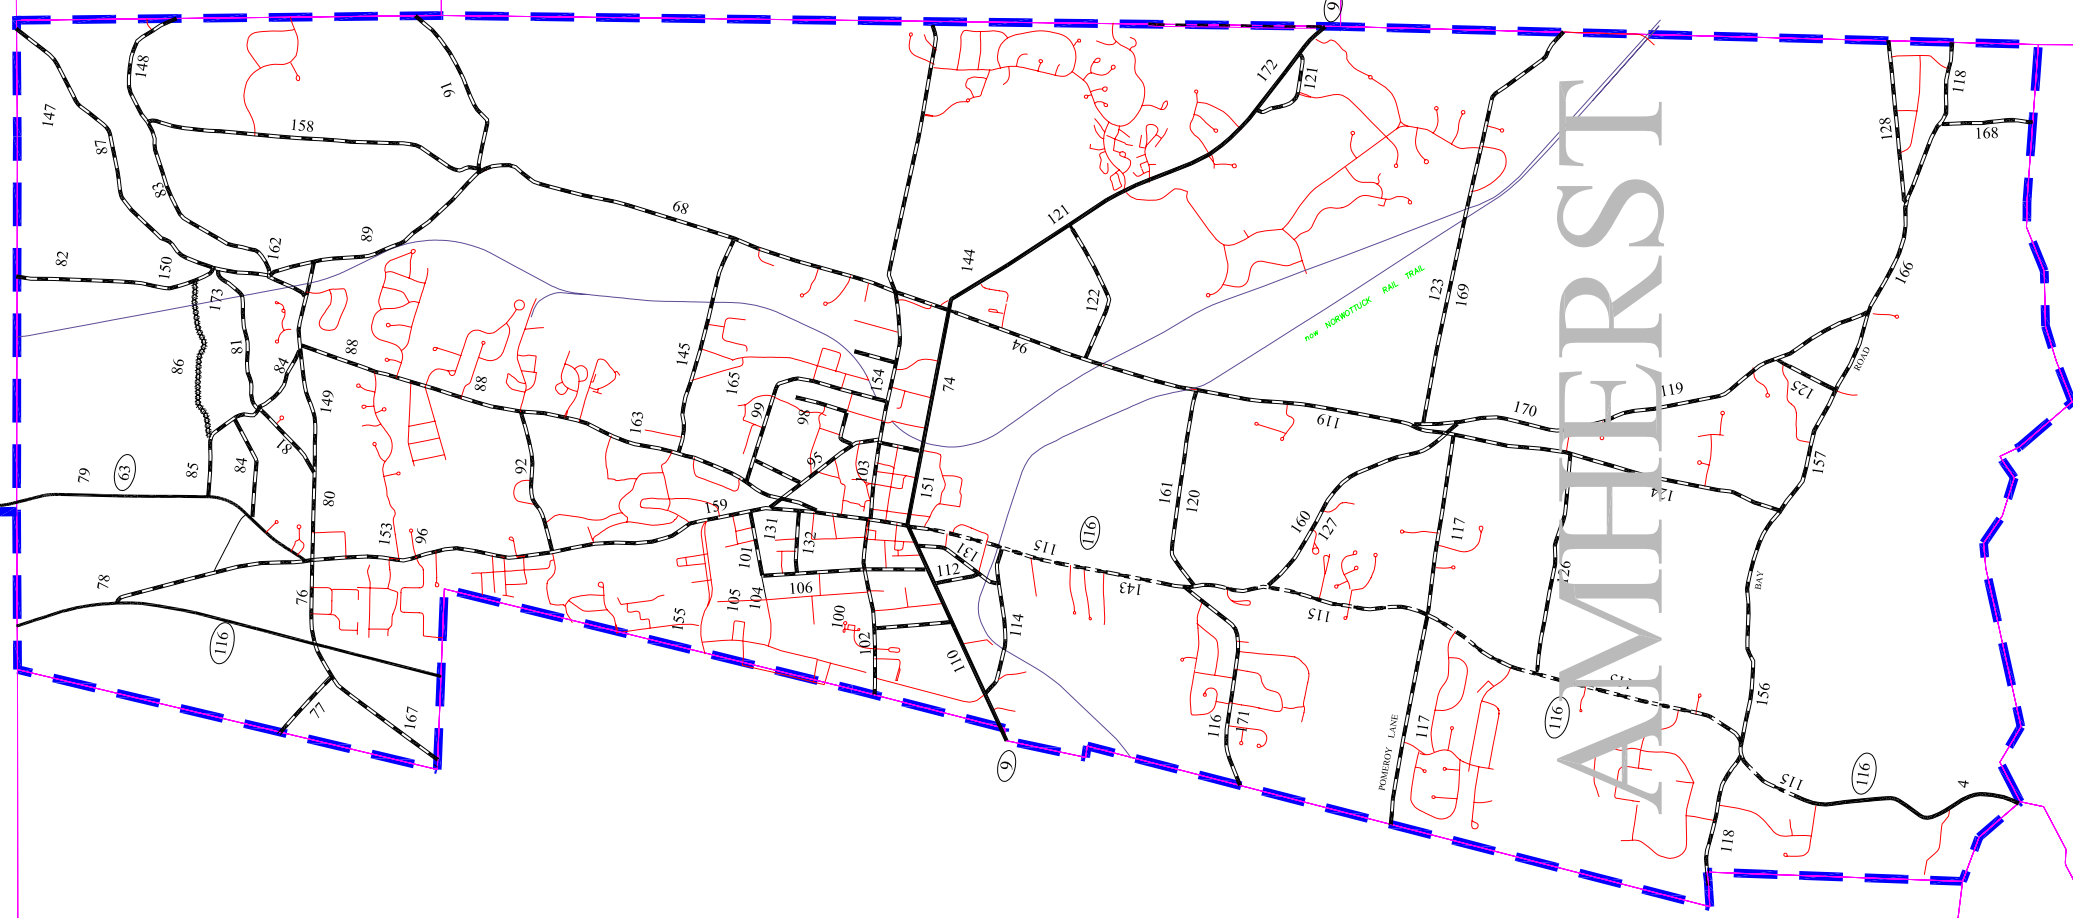

LEGEND

- TOWN BOUNDARY LINE
- STATE HIGHWAY
- COUNTY ROAD
- TOWN ROAD
- INTERSTATE HIGHWAY
- DISCONTINUED COUNTY ROAD
- ABANDONED, BUT NOT DISCONTINUED COUNTY ROAD / STATE HIGHWAY

NOTE:  
USGS CONTOUR INTERVAL IS 6 METERS

THIS MAP IS INTENDED TO SERVE AS A GUIDE AND SHOULD NOT BE CONSIDERED THE DEFINITIVE DOCUMENT AS TO THE EXACT LOCATIONS OF STATE, COUNTY OR TOWN ROADS.  
REFER TO THE WRITTEN DOCUMENTS FOR DESCRIPTIONS OF THE LAYOUTS.

PROJECT NO: COG  
DRAWING NO: P--AMHERST  
DATE: 07/28/09  
SHEET NO: 1 OF 1

HAMPSHIRE COUNTY ROAD MAP  
PREPARED FOR THE  
HAMPshire COUNCIL  
OF GOVERNMENTS

DRAFTING:  
CHECKED:  
HORIZ SCALE: 1" = 1'

TOWN OF AMHERST

PAUL R. LUSSIER PLS

THE BERKSHIRE DESIGN GROUP, INC.  
LANDSCAPE ARCHITECTS - ENGINEERS - SURVEYORS  
4 ALLEN PLACE  
NORTHAMPTON, MASSACHUSETTS

HUNTLEY ASSOCIATES, P.C.