

AMHERST


HADLEY

PROGRESS PRINT ONLY
10/09/2009



BELCHERTOWN

SOUTH
HADLEY

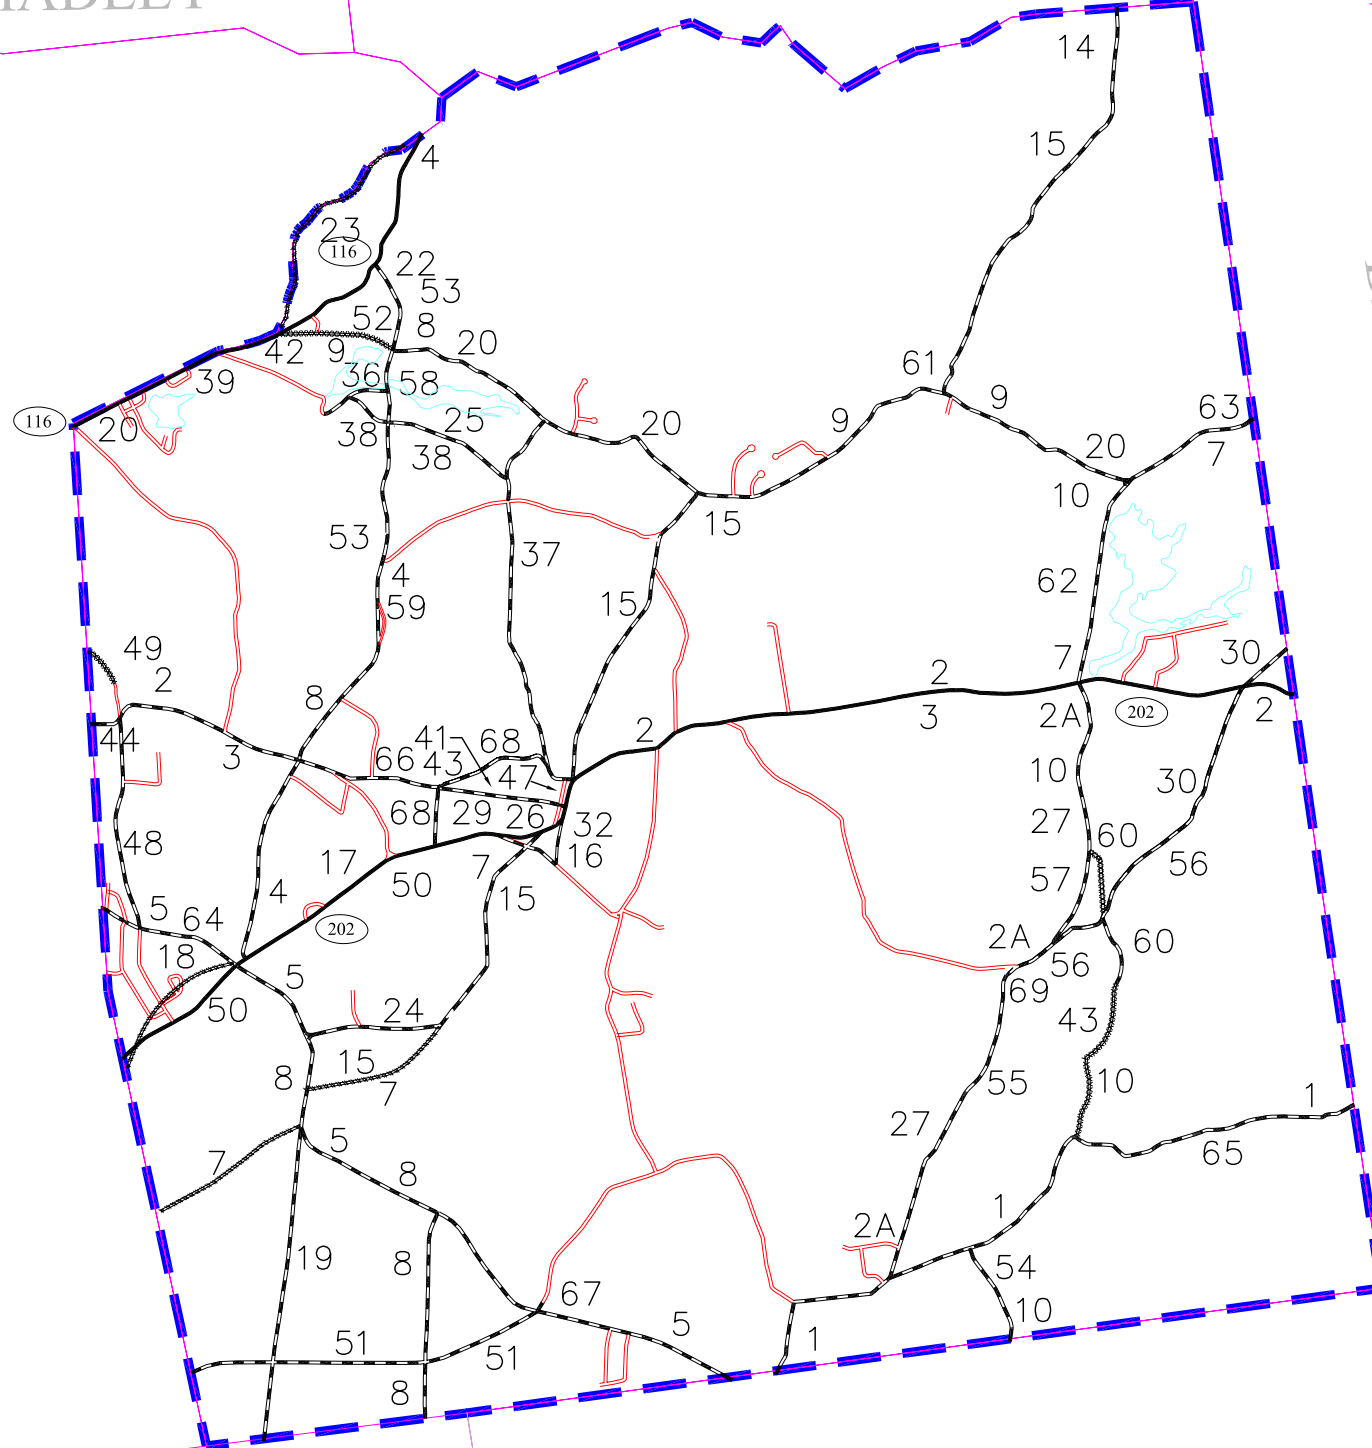


LEGEND

- TOWN BOUNDARY LINE
- STATE HIGHWAY
- COUNTY ROAD
- TOWN ROAD
- INTERSTATE HIGHWAY
- DISCONTINUED COUNTY ROAD
- ABANDONED, BUT NOT DISCONTINUED
- COUNTY ROAD / STATE HIGHWAY

NOTE:
USGS CONTOUR INTERVAL IS 6 METERS

THIS MAP IS INTENDED TO SERVE AS A GUIDE AND SHOULD NOT BE CONSIDERED THE DEFINITIVE DOCUMENT AS TO THE EXACT LOCATIONS OF STATE, COUNTY OR TOWN ROADS. REFER TO THE WRITTEN DOCUMENTS FOR DESCRIPTIONS OF THE LAYOUTS.

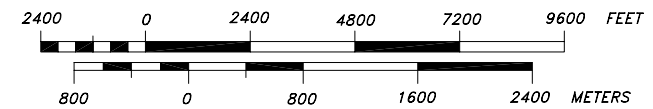

CHICOPEE

LUDLOW

PAUL R. LUSSIER PLS
THE BERKSHIRE DESIGN GROUP, INC.
LANDSCAPE ARCHITECTS, ENGINEERS - SURVEYORS
44 ALLEN BLVD.
NORTHAMPTON, MASSACHUSETTS
HUNTLEY ASSOCIATES, P.C.

TOWN OF GRANBY

DRAFTING: PRL/RGY
CHECKED: PRL/DD
HORIZ. SCALE: 1" = 3000'

HAMPSHIRE COUNTY ROAD MAP
PREPARED FOR THE
HAMPSHIRE COUNCIL
OF GOVERNMENTS

PROJECT NO.: COG
DRAWING NO.: P-GRANBY
DATE: 07/28/2009
SHEET NO.: 1 OF 1